



NOTES:

ALL DIMENSIONS IN MILLIMETRES
 ALL PLATE TO BS EN 10025.
 ALL CFCHS TO BS EN 10219
 ALL WELDING TO BS EN 1011


FINISH: H.D.G. TO BS EN ISO 1461.

PART No.: FR2610A01 - ROOTED.


FF2610A01 - FLANGEPLATED.

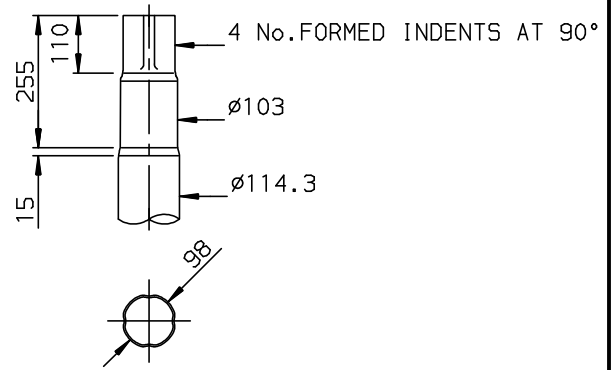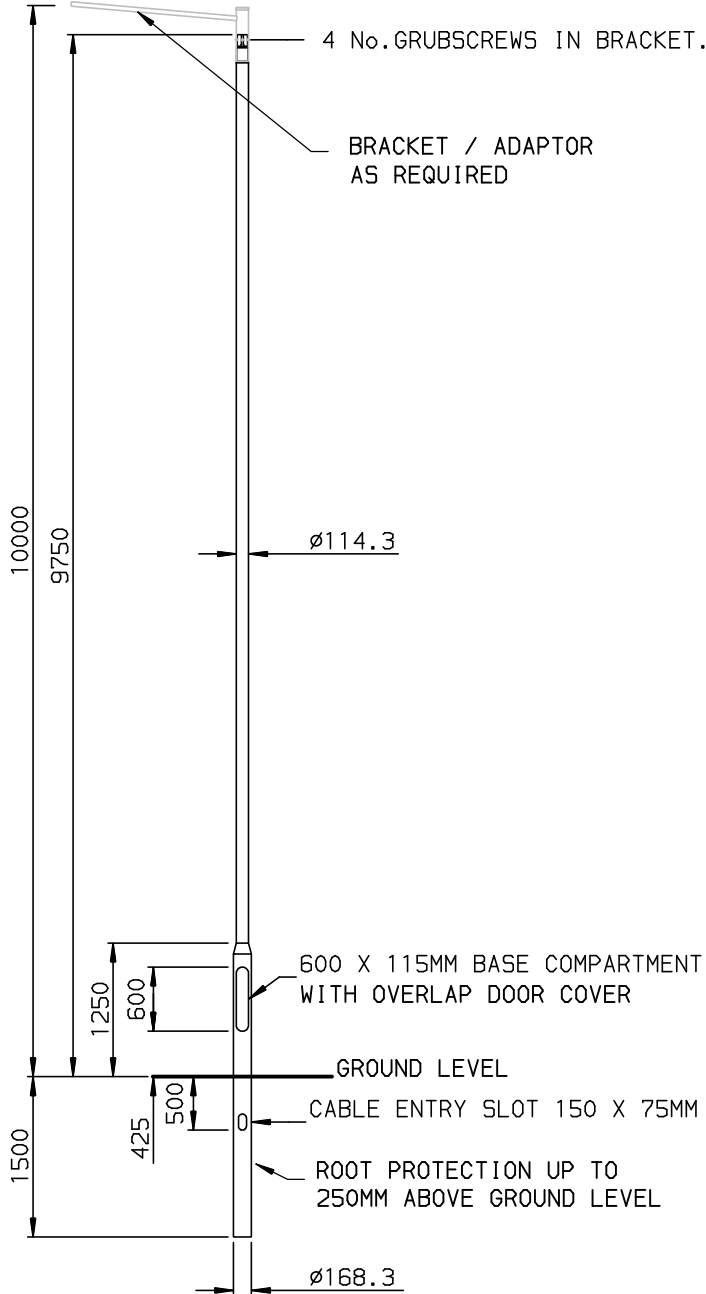

DETAIL OF TOP OF COLUMN.
 SCALE 1:10

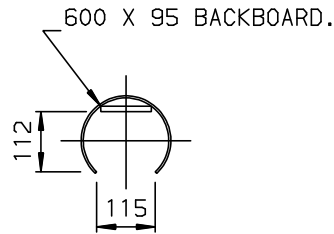


BASE COMPARTMENT.
 SCALE 1:10

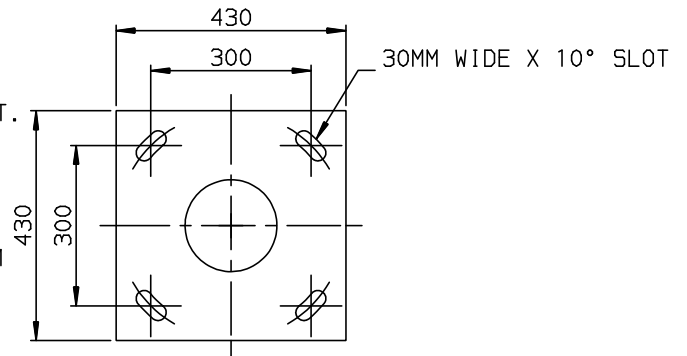

FLANGE PLATE OPTION
 SCALE: 1:10

© NO PART OF THIS DRAWING MAY BE REPRODUCED WITHOUT PERMISSION OF CU LTD.

ISS.	REVISION	DATE	SIGN.	TITLE:			 <p>Sedna Lighting Ltd Unit M2 Southpoint, Cardiff, CF10 4LQ : 02920 099 092 F: 02920 099 091 info@sedna.lighting www.sedna.lighting</p>	
				GENERAL ARRANGEMENT 10M MOUNTING HEIGHT SINGLE DOOR				
				DRAWN	CHECKED	DATE	SCALE	DRAWING No.
				S.B	S.B	19/11/07	1:50 U.O.S.	FR2610A