



* Maximum design head load based on wind loading region with orientation of bracket/luminaire(s) being on same plane as door

Maximum Loading including Bracket		
Wind Loading Region	Terrain Category	Weight/Area
Extra Light	II	150kg/1.5m ²
	III	160kg/1.65m ²
Light	II	140kg/1.32m ²
	III	160kg/1.45m ²
Medium	II	130kg/1.22m ²
	III	140kg/1.35m ²
Heavy	II	120kg/1.13m ²
	III	135kg/1.24m ²
Extra Heavy	II	100kg/0.92m ²
	III	120kg/1.0m ²

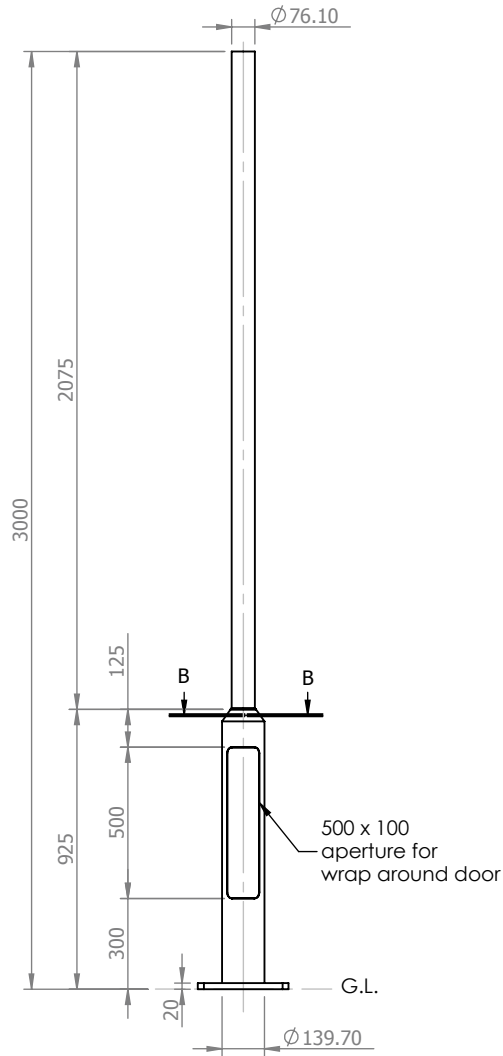

2013 © Copyright

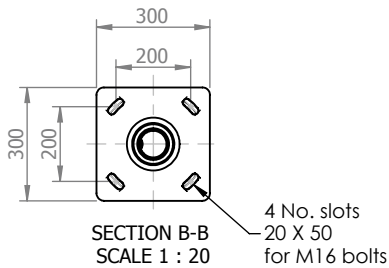

Notes
All dimensions in millimetres unless stated otherwise.
When Multiple views are shown 3rd Angle Projection is assumed.

Revisions		
Rev.	Description	Date
1	Loading Table Added	14/11/13

Sedna Lighting Ltd
Unit M2 Southpoint,
Cardiff,
CF10 4LQ
T: 02920 099 092
F: 02920 099 091
info@sedna.lighting
www.sedna.lighting

Title
3 Metre Tubular Post Top Column

Drng No. 28781-1

Scale:1:17
Sheet 1 of 1

Drawn By: MJB

Chk'd: MB

Ref. 3M76MM-FPLT16

Contract:

Customer:

Date: 14/11/2013